
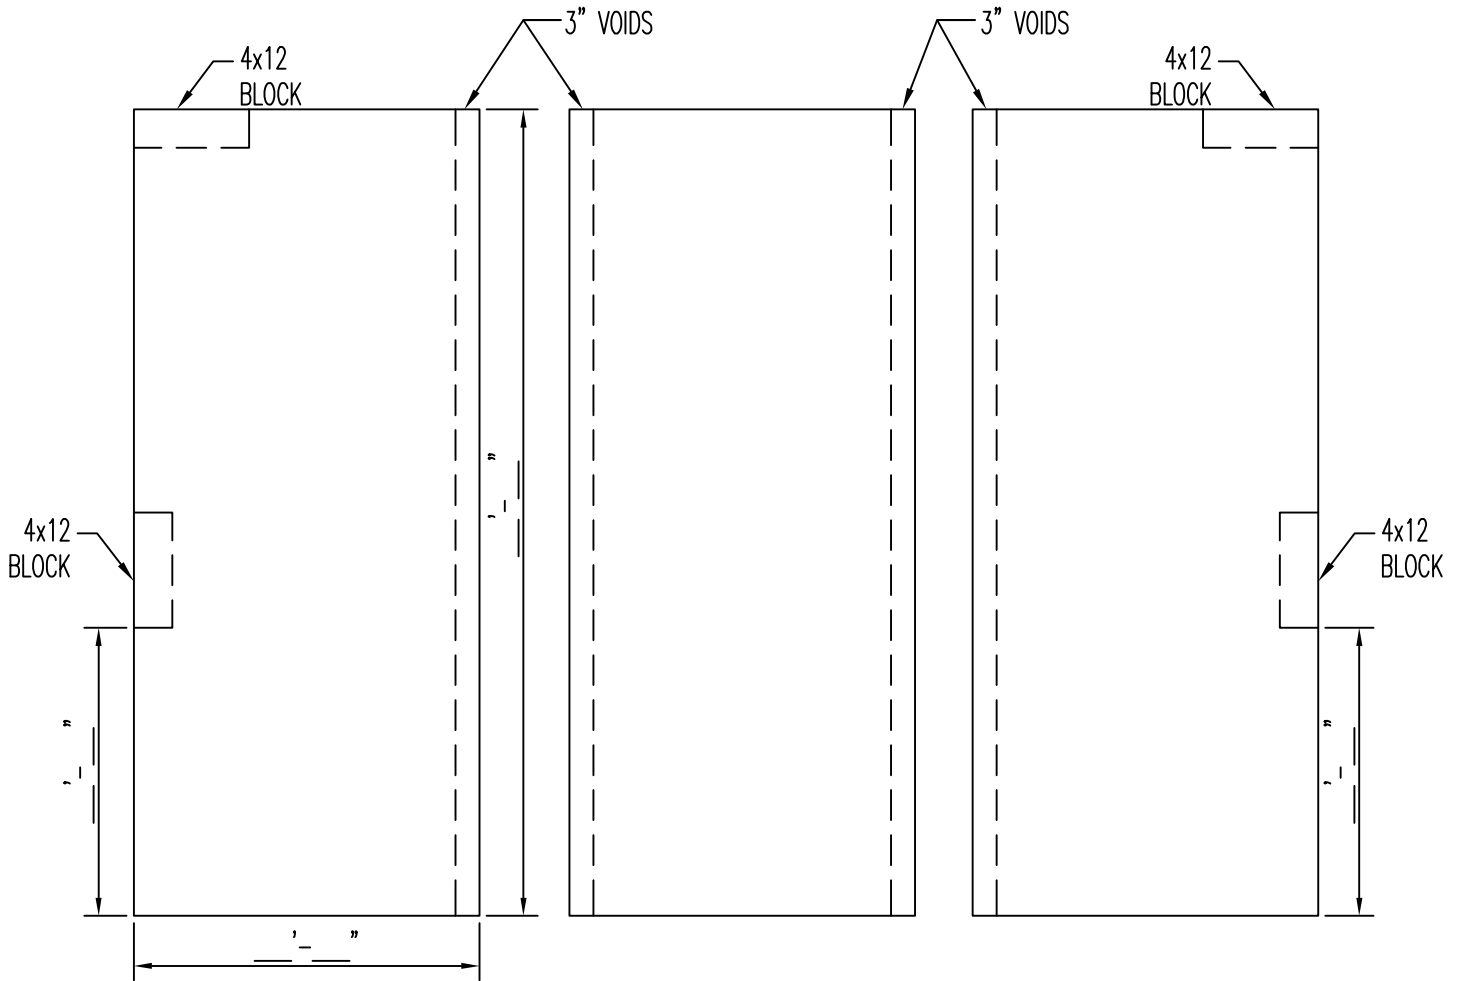


DRAWING SUBMISSION STATUS	DATE	REV	REVISION DESCRIPTION	DATE
		1	REVISED	11/18/2017

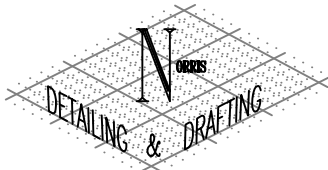

	TITLE:	TYPICAL SPLINED DOOR & BLOCKING	DRAWING:	P1
	PROJECT:	SINGCORE TYPICAL DOOR PANELS	SHEET:	
CUSTOMER:		BY: WN	DATE: 11/01/2017	
<b>SINGCORE</b>		JOB #	17S001	